


Layout - C-116

X:\Projects\2020\2045\706100_WLT_Begle_Lk_S40_V01_ConstrDoc\CAD\Sheet_Files\2045-7061-00_Structure STD_Details.dwg


DANIEL HONG

SWE DATE: 2/2/2024 11:52:52 AM

RJOT DATE: 2/2/2024 11:53:15 AM

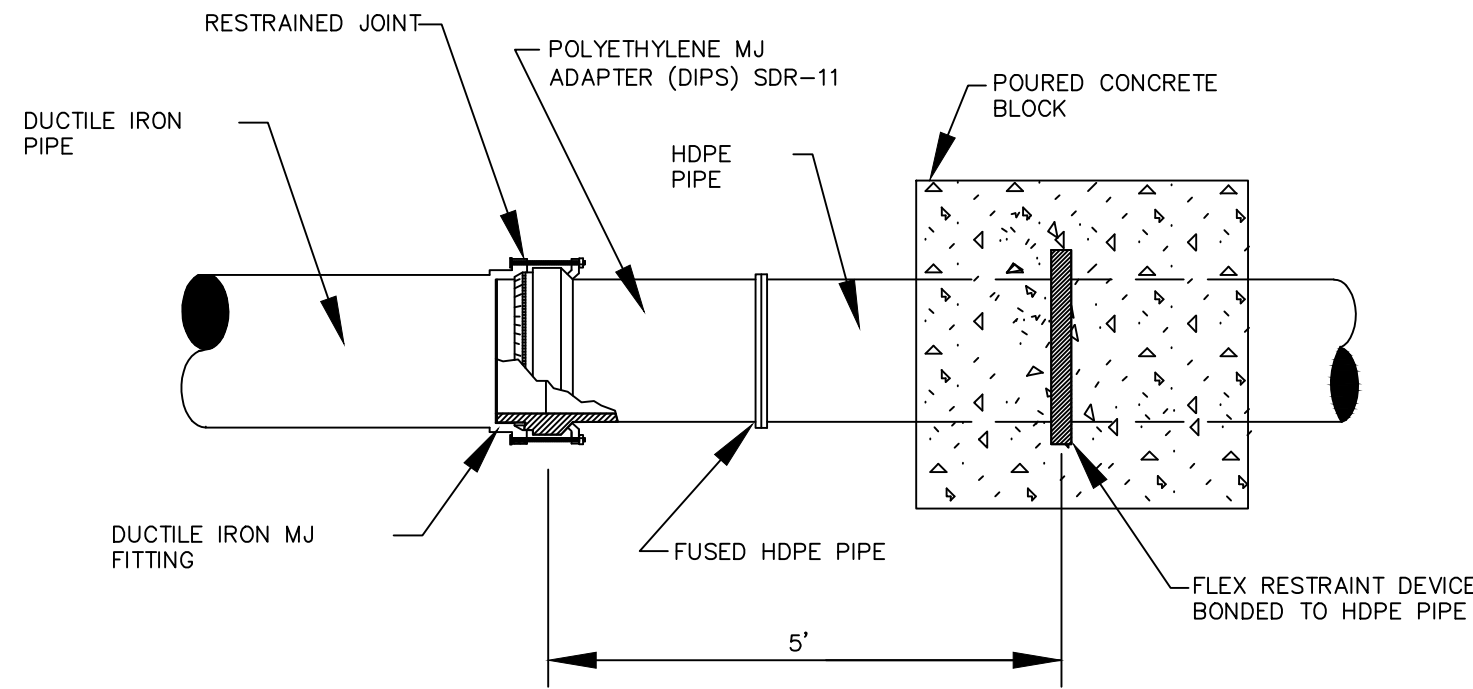


HDPE MECHANICAL JOINT (MJ) ADAPTER FOR HDPE TO DI CONNECTIONS

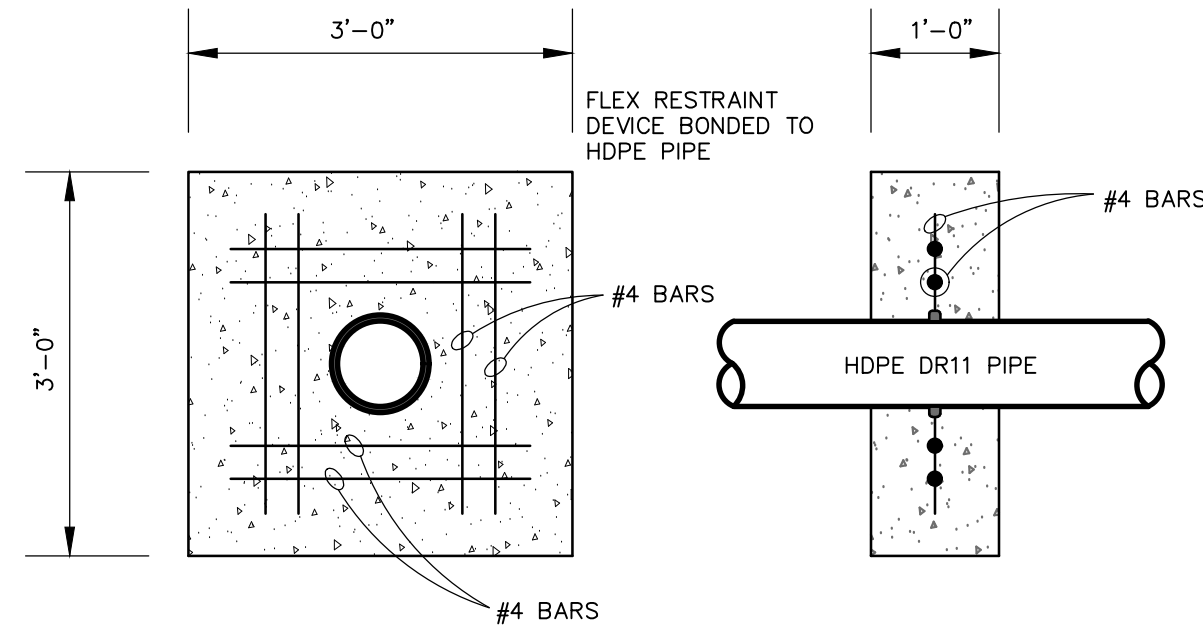


HDPE RESTRAINING BLOCK

NOTE: HDPE RESTRAINING BLOCK REQUIRED ON ALL HDPE PIPE BEFORE OR AFTER STRUCTURES.

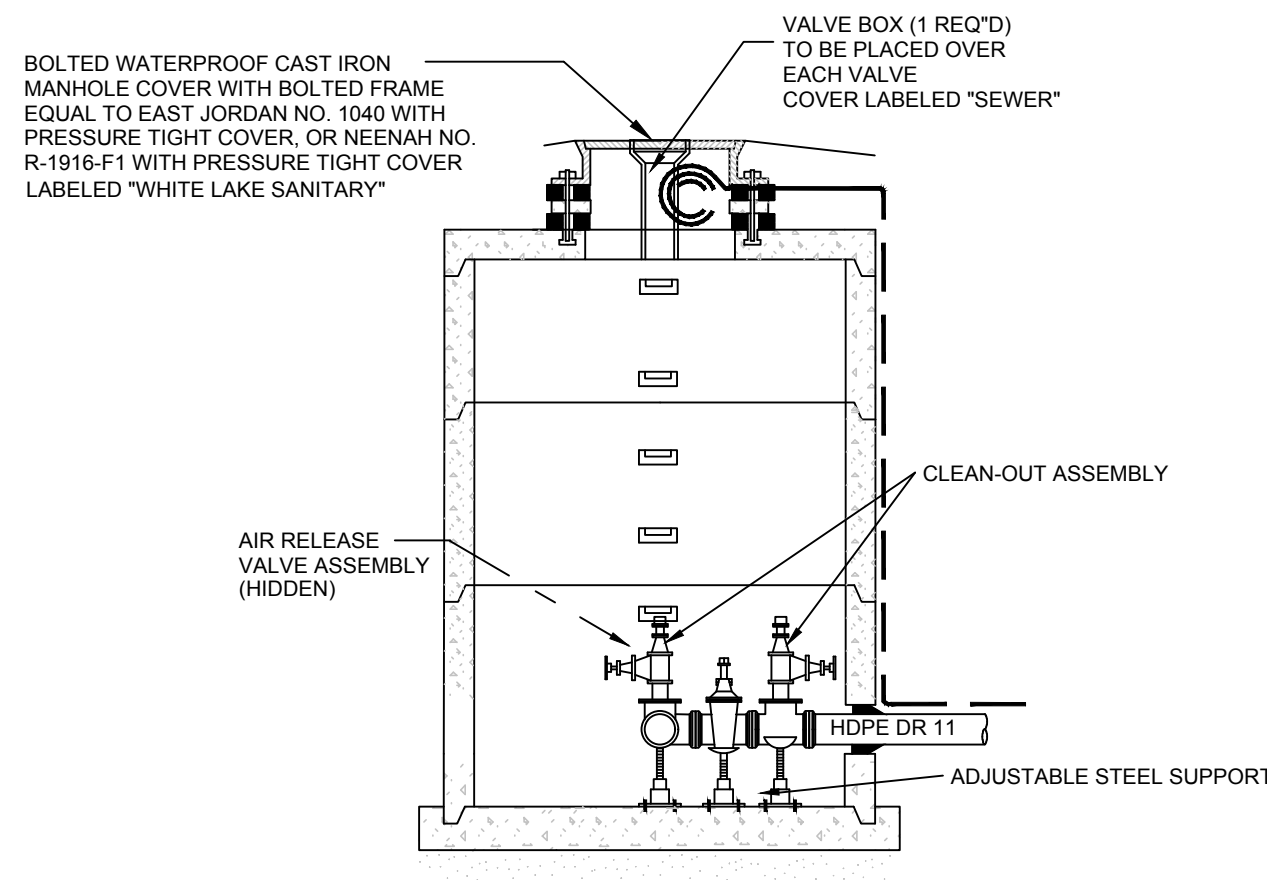


ELEVATION

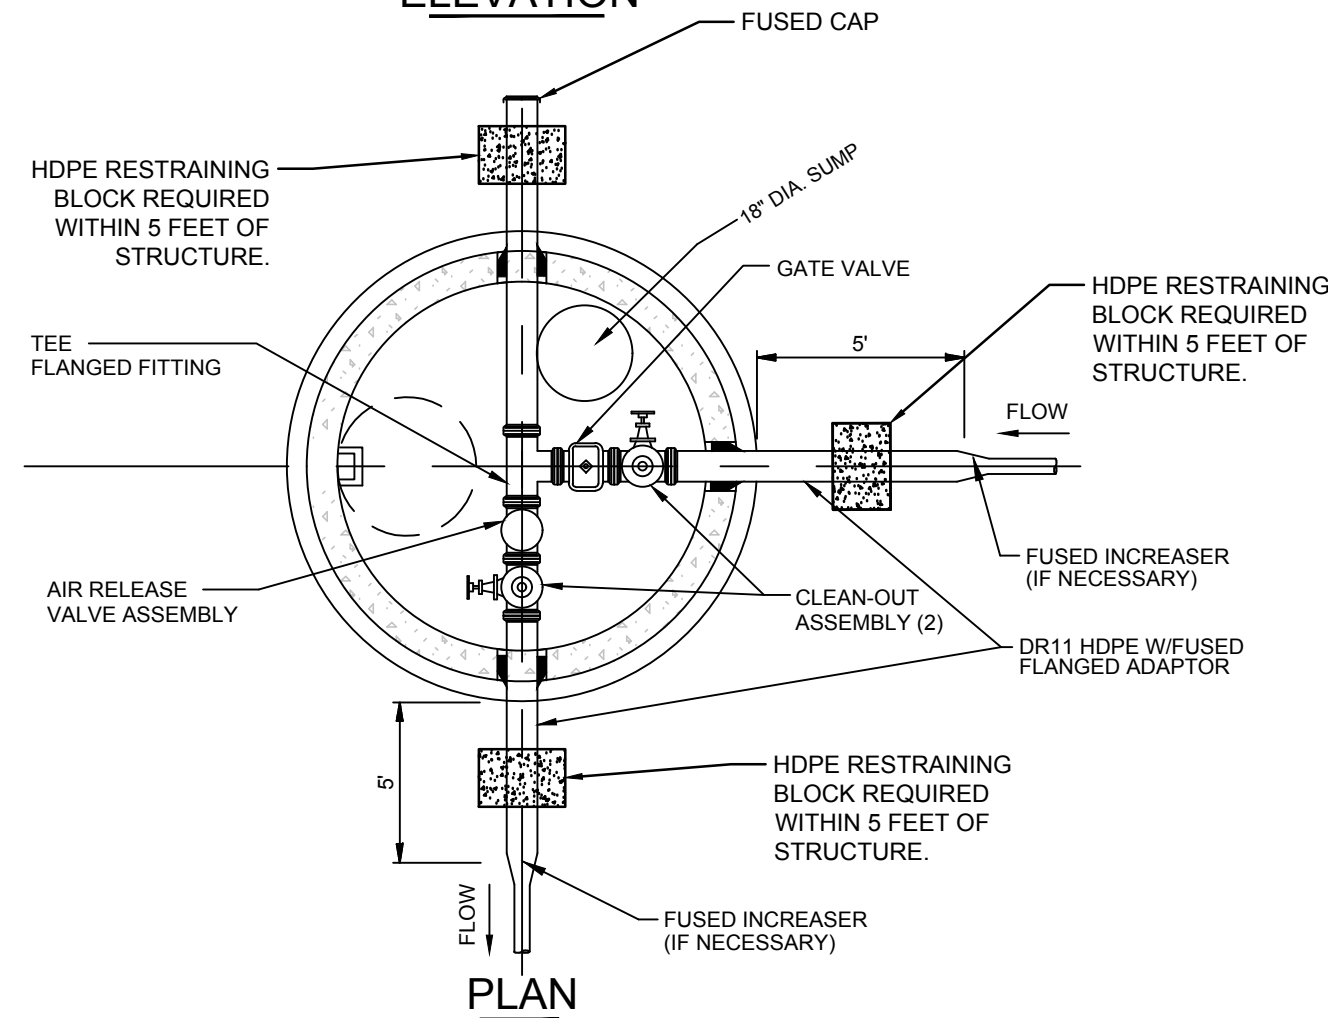


PLAN

BRANCHING FLUSHING CONNECTION WITH AIR/VACUUM RELEASE VALVE (BFC/ARV) IN WELL

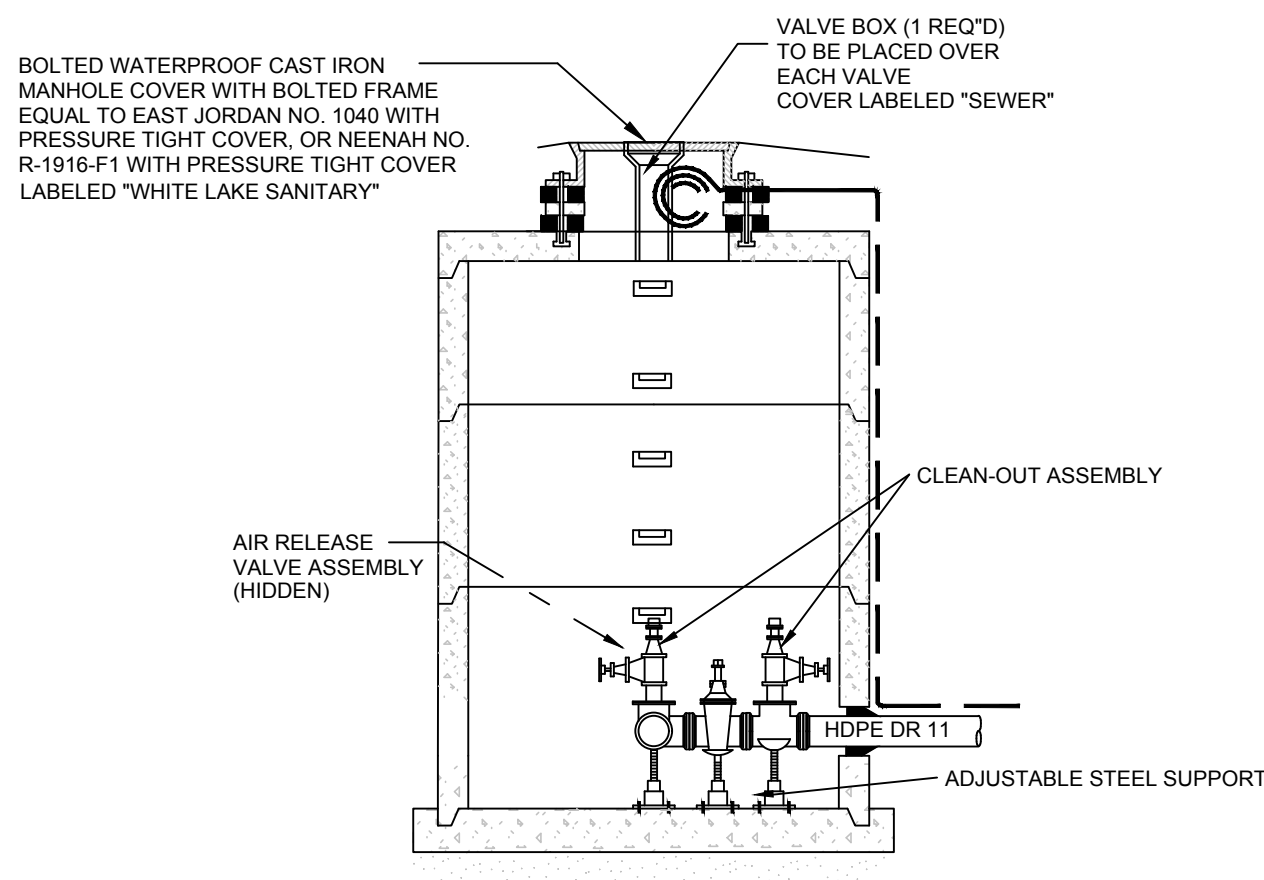


ELEVATION

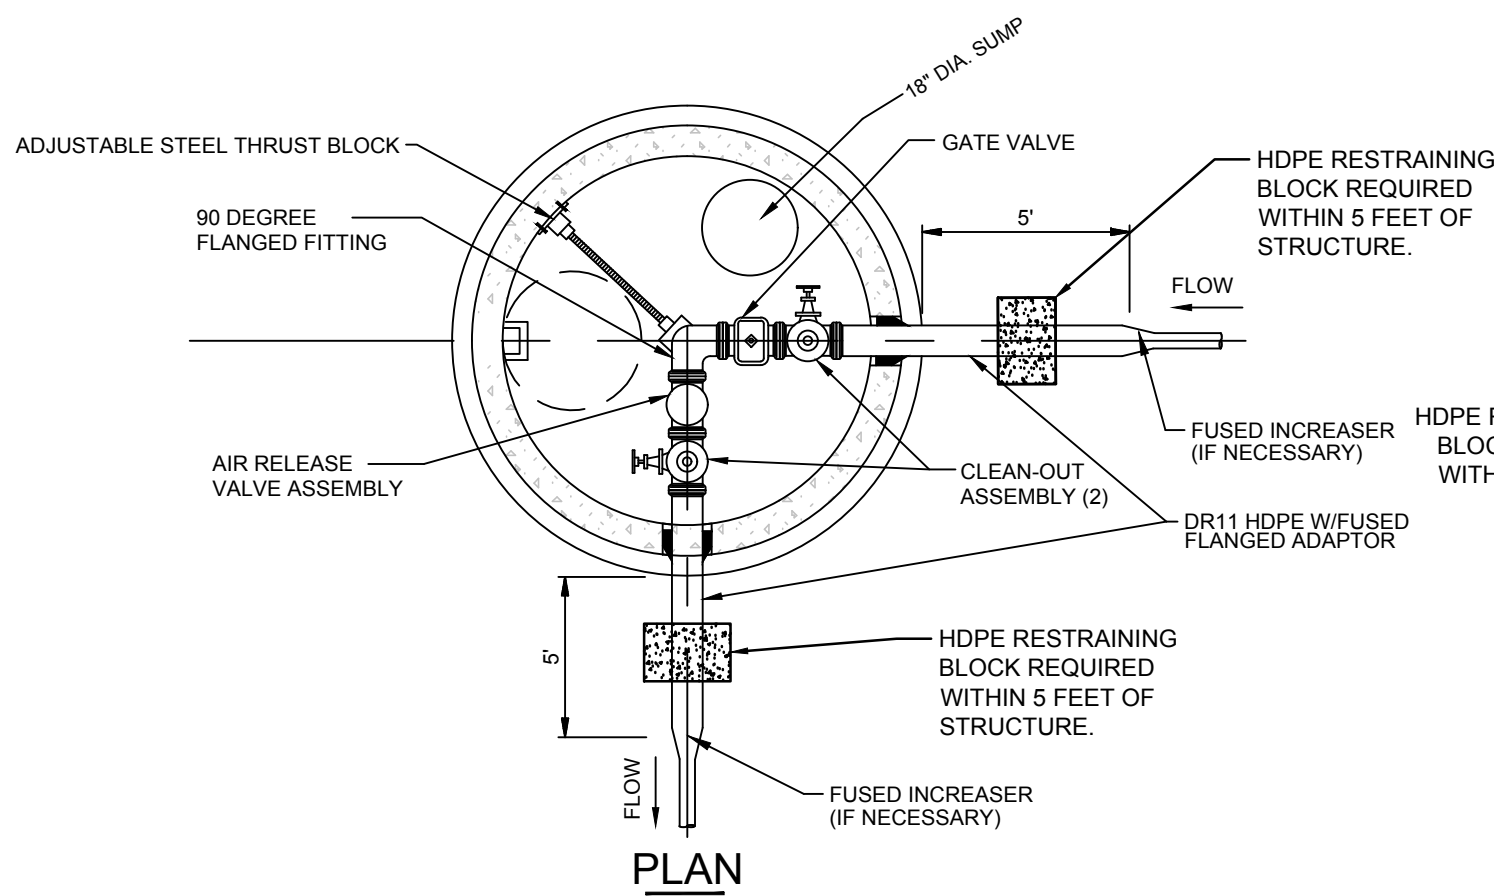


PLAN

INTERMEDIATE FLUSHING CONNECTION (90°) WITH AIR/VACUUM RELEASE VALVE (IFC/ARV) IN WELL

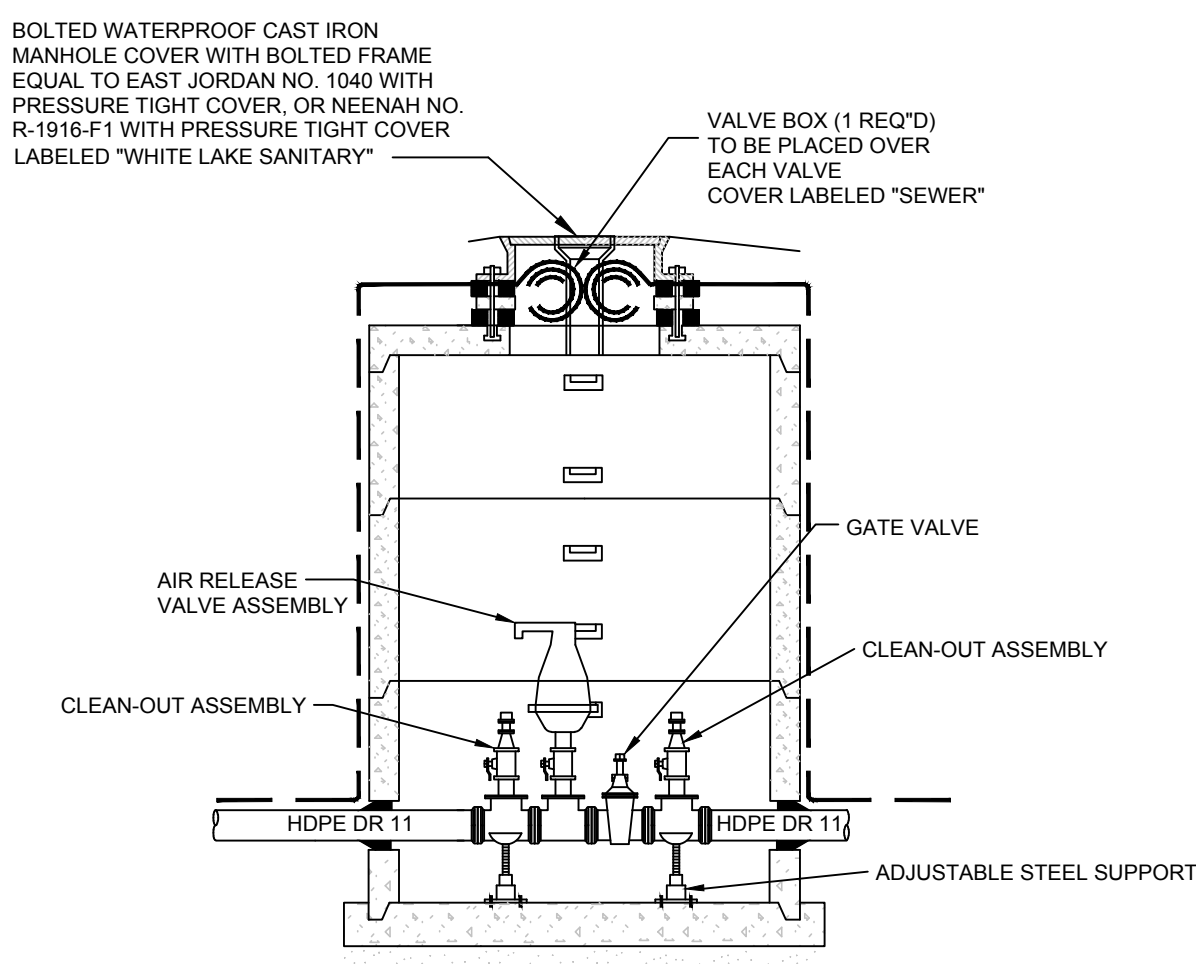


ELEVATION

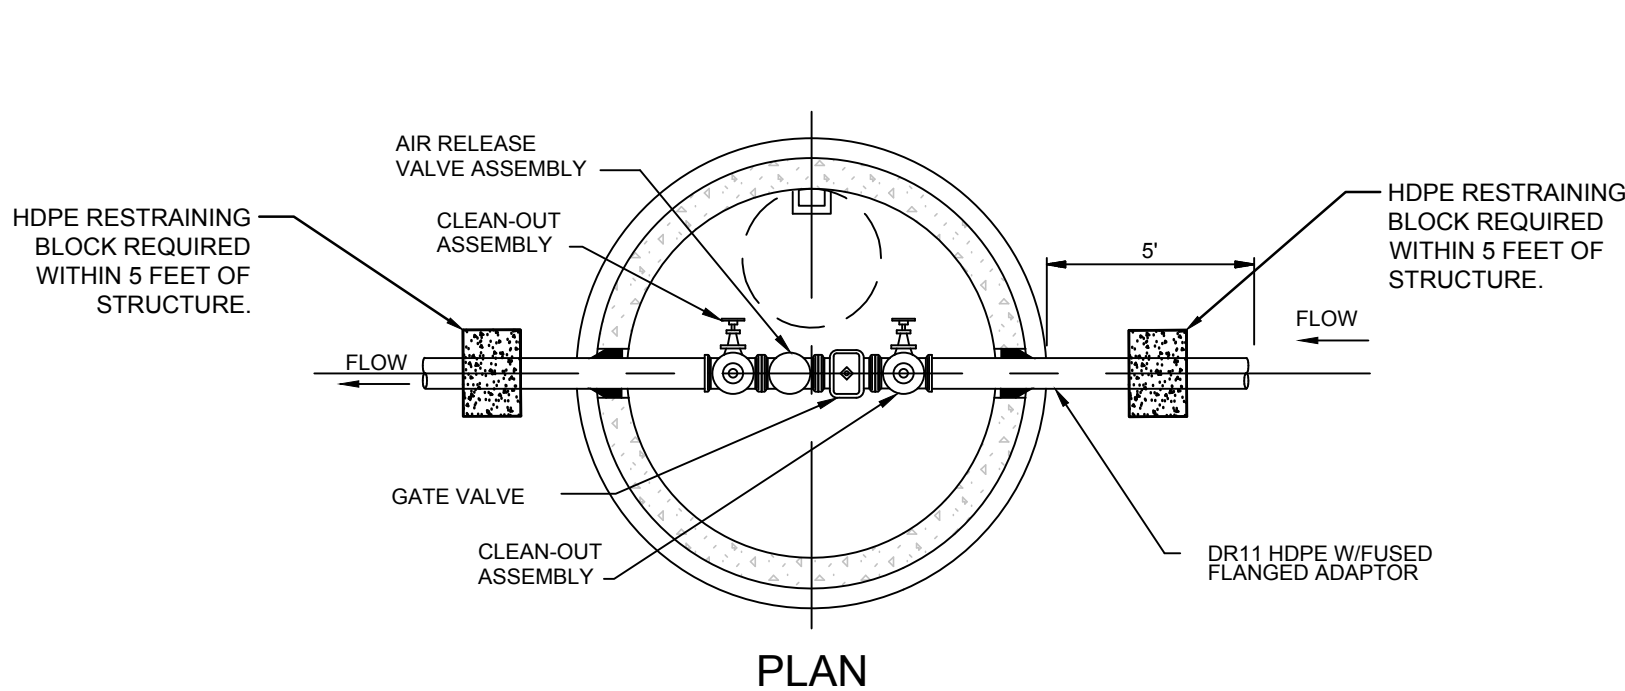


PLAN

INTERMEDIATE FLUSHING CONNECTION WITH AIR/VACUUM RELEASE VALVE (IFC/ARV) IN WELL

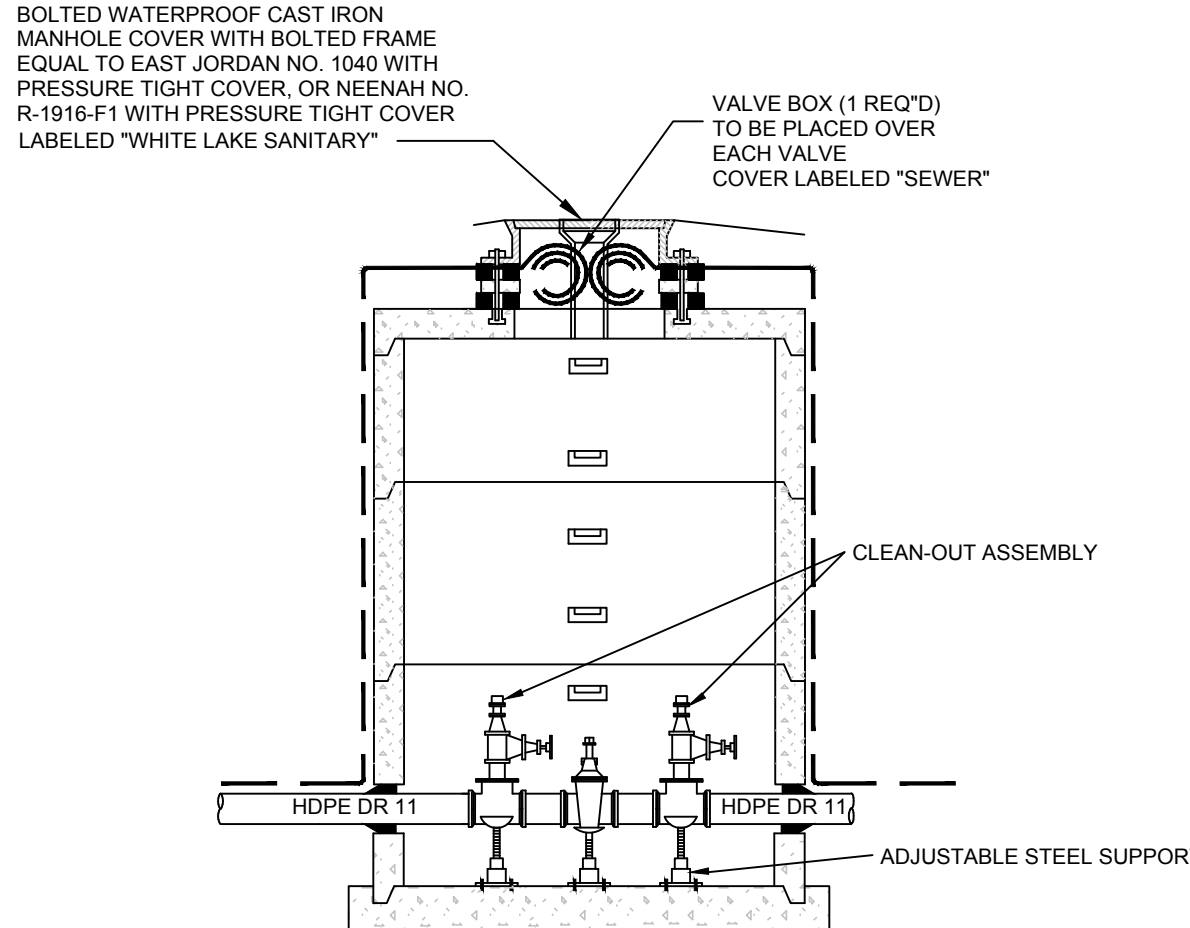


ELEVATION

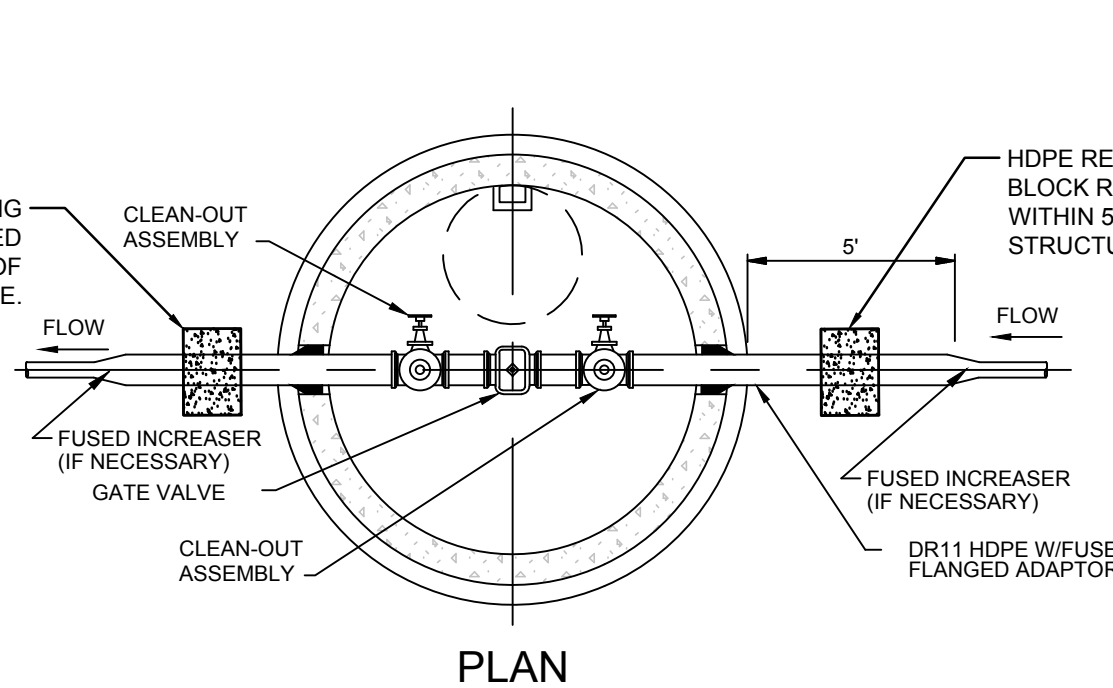


PLAN

INTERMEDIATE FLUSHING CONNECTION (IFC) IN WELL

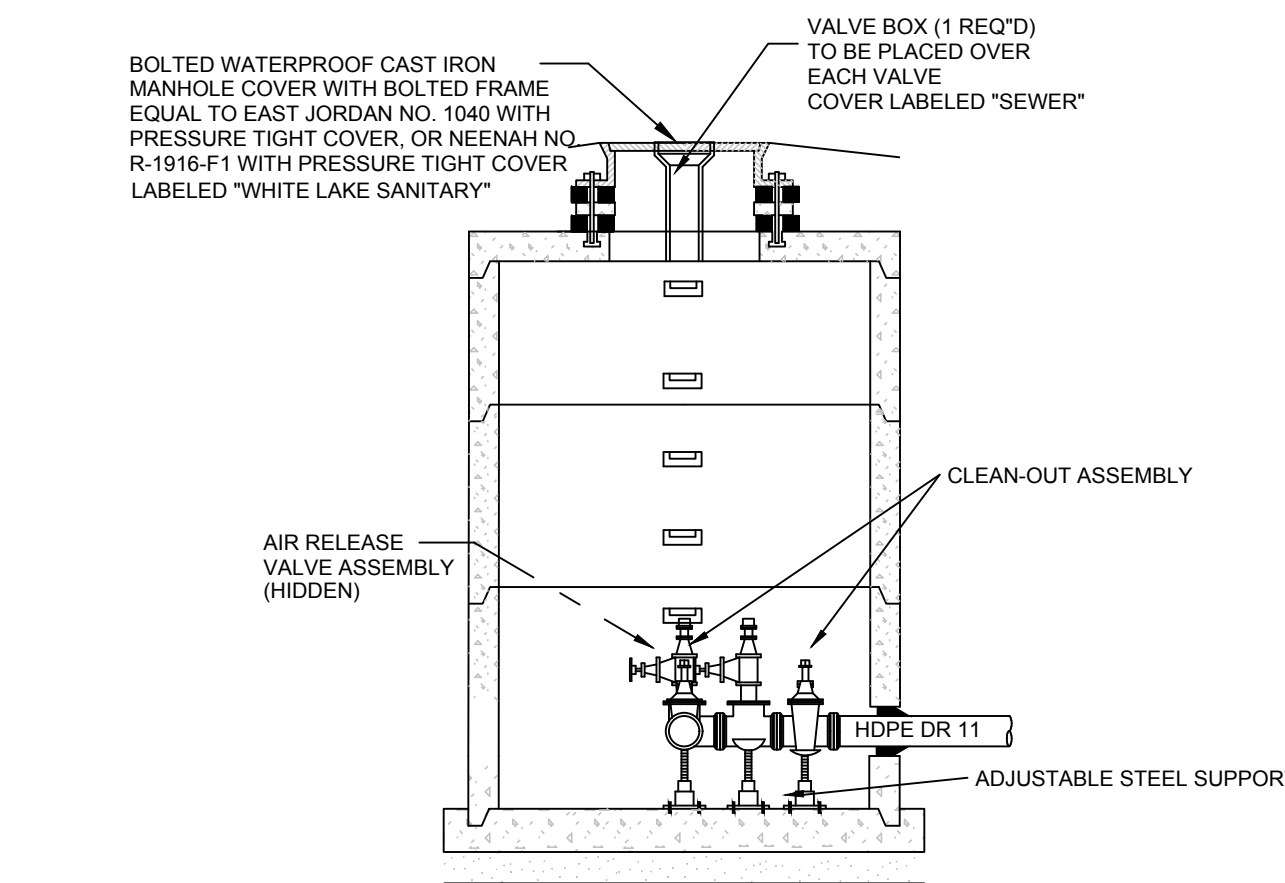


ELEVATION

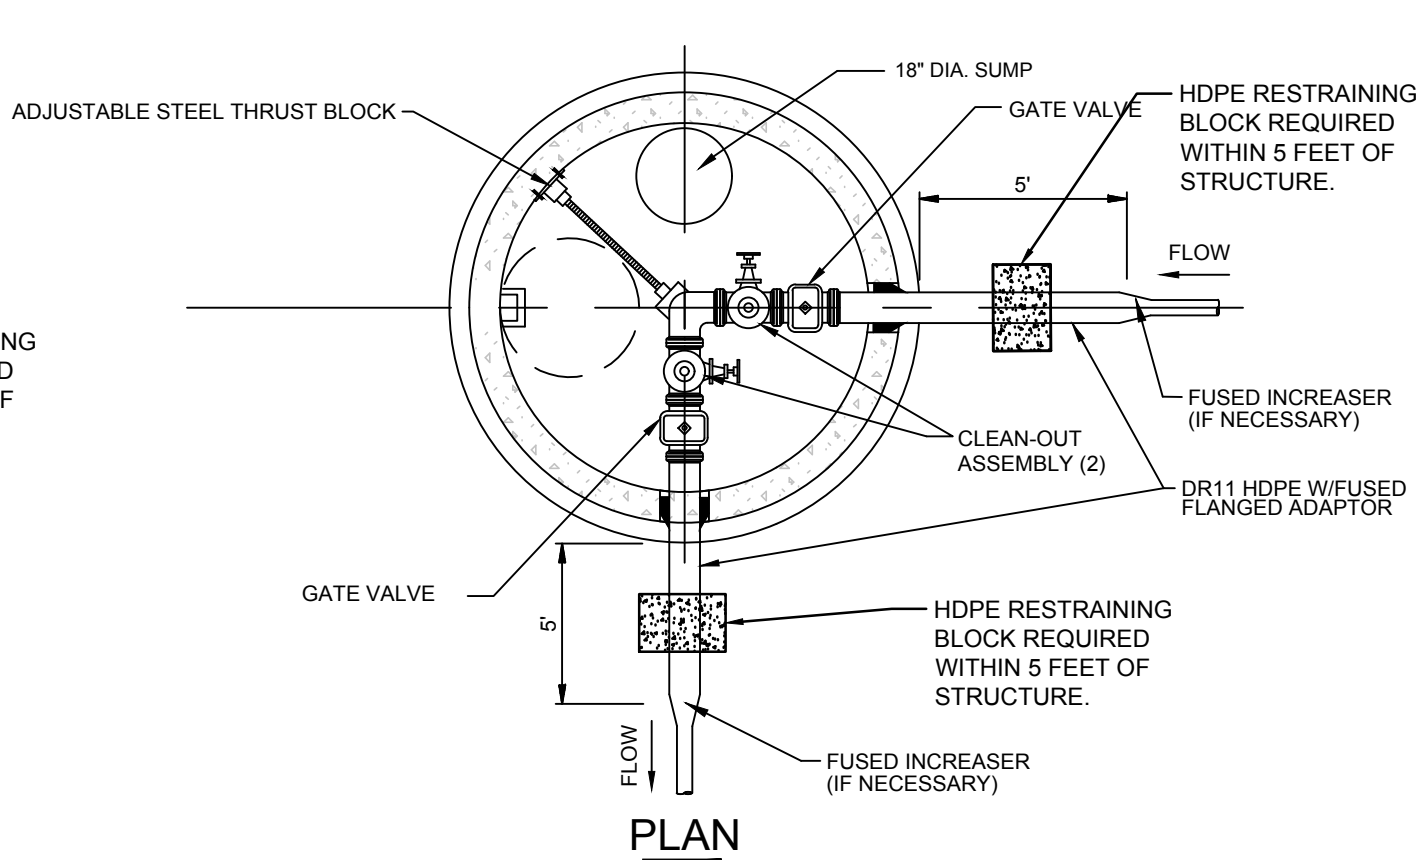


PLAN

INTERMEDIATE FLUSHING CONNECTION (IFC) IN WELL 90°

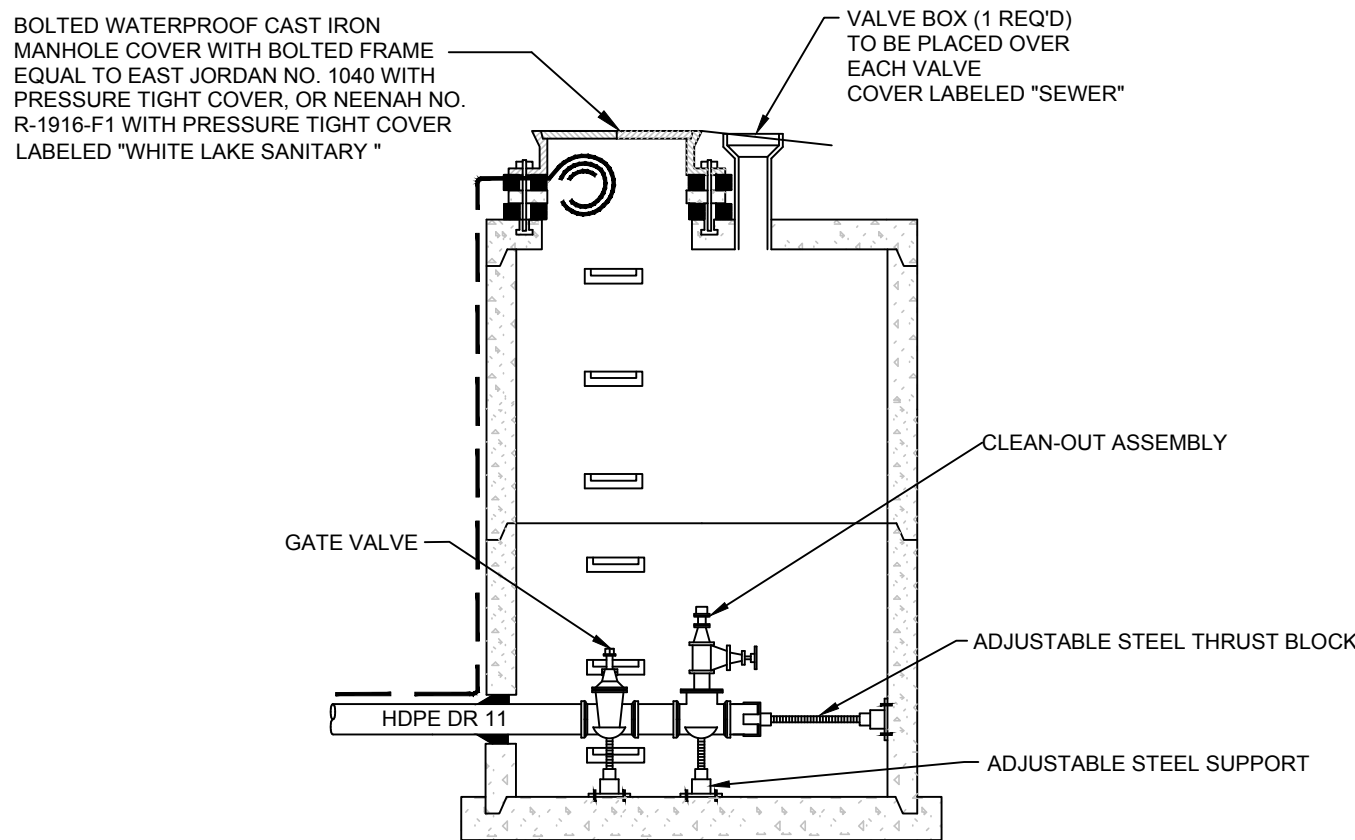

ELEVATION

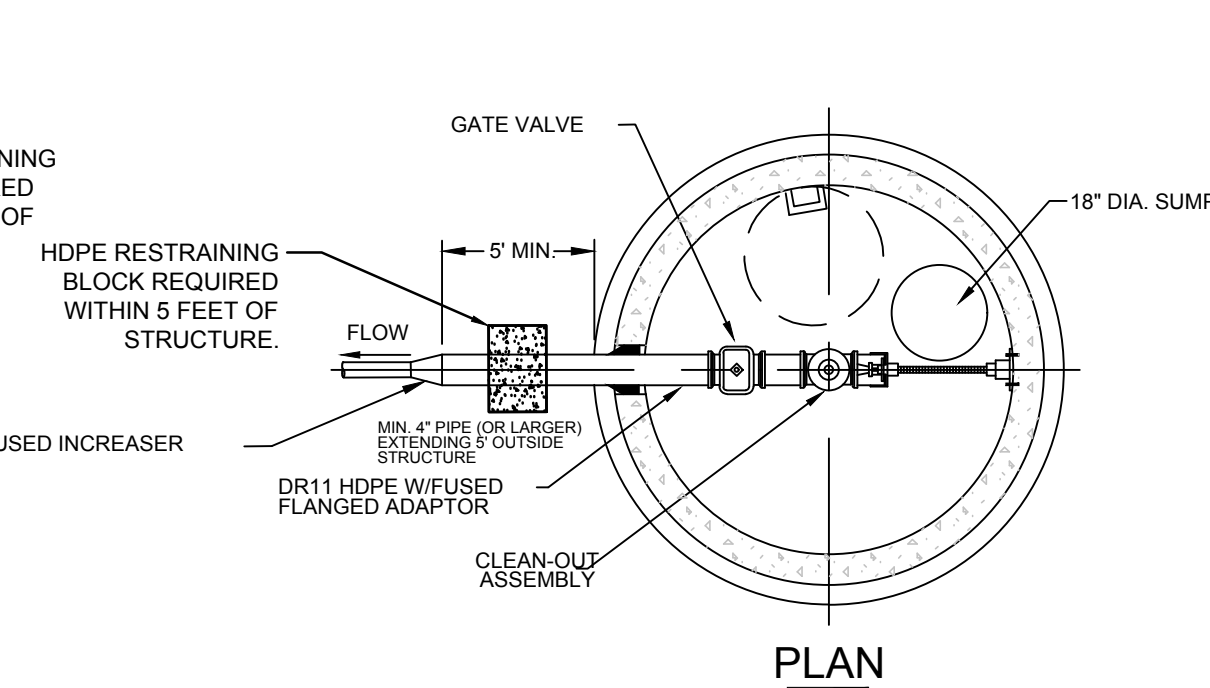

PLAN

TERMINAL FLUSHING CONNECTION (TFC) IN WELL

WARNING

UTILITY LOCATIONS ARE NOT CONFIRMED. THOSE SHOWN ARE BASED ON RECORD DRAWINGS. UTILITY OWNERS OR PLANS SHALL BE CONSULTED PRIOR TO BEGINNING WORK. CONTRACTORS SHALL NOT HAVE WORK AREA STAKED AND HE SHALL PROTECT OR HAVE RELOCATED AS NOTED. CONTRACTORS SHALL NOT INTERFERE WITH CONSTRUCTION.



White Lake Township
7525 Highland Road (M-59)
White Lake, Michigan 48383
248-698-3300

PRESSURE SEWER STRUCTURE DETAILS

MARK	ISSUED FOR	DATE
-	-	-
-	-	-
-	-	-
-	-	-
-	-	-
-	-	-
-	-	-
-	-	-
-	-	-


DRAWN BY: DLZ
DESIGN BY: -
CHECKED BY: -

DLZ JOB NUMBER:

SHEET NO.

Know what's below
Call before you dig
Miss Dig System, Inc.
1-800-482-7171 www.missdig.net

811
3 FULL WORKING DAYS
BEFORE YOU DIG CALL

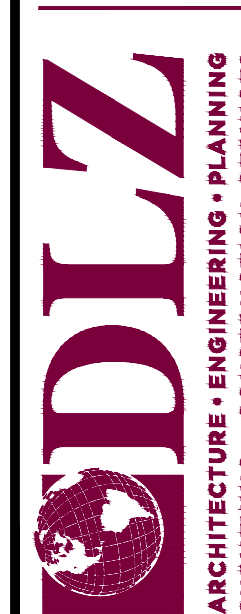

INNOVATIVE IDEAS
EXCEPTIONAL DESIGN
UNMATCHED CLIENT SERVICE