


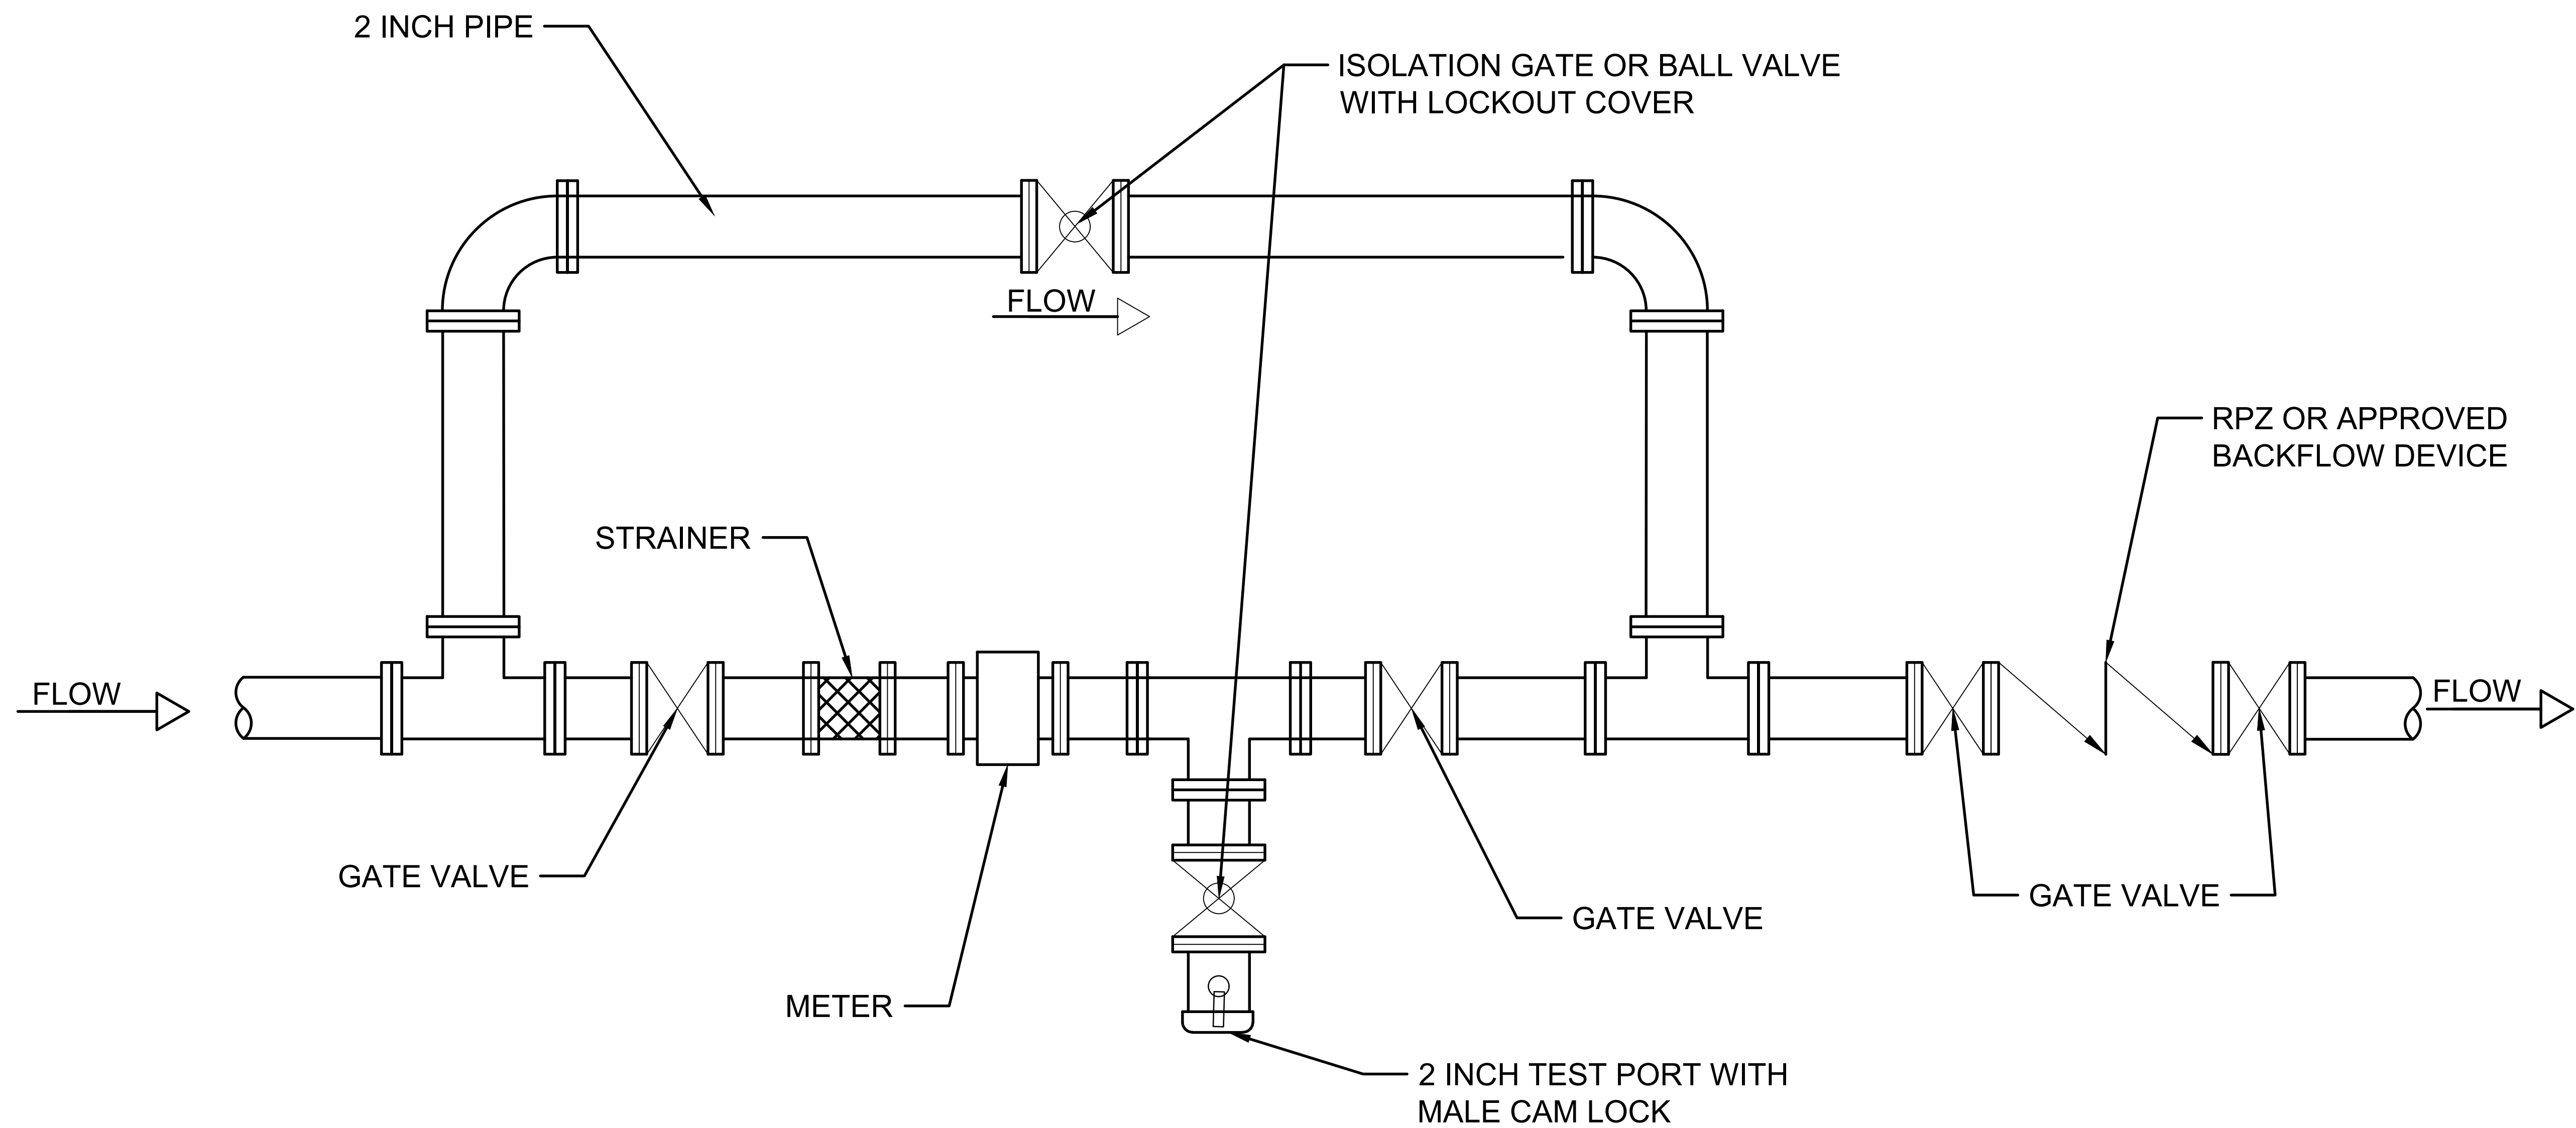

LARGE METER INSTALLATION DETAILS

SCALE: NOT TO SCALE

NOTE: THIS APPLIES TO METERS
3 INCHES OR LARGER

WARNING
UTILITY LOCATIONS ARE NOT
CONFIRMED. THOSE SHOWN
ON THESE PLANS ARE BASED ON
UTILITY OWNERS OR PLANS.
THREE FULL WORKING DAYS
PRIOR TO BEGINNING WORK
THE CONTRACTOR SHALL
VERIFY THE LOCATION OF ALL
UTILITIES. THE CONTRACTOR
SHALL HAVE WORK AREA STAKED
AND HE SHALL PROTECT OR
HAVE RELOCATED AS NOTED
ON THESE PLANS. ANY
UTILITIES THAT MIGHT
INTERFERE WITH
CONSTRUCTION.



White Lake Township
7525 Highland Road (M-59)
White Lake, Michigan 48383
Telephone (248) 698-3300

White Lake Township
LARGE METER INSTALLATION
STANDARD DETAILS



Know what's below
Call before you dig
MISS DIG System, Inc.
1-800-482-7171 www.missdig.net

811
3 FULL WORKING DAYS
BEFORE YOU DIG CALL

DLZ
ARCHITECTURE • ENGINEERING • PLANNING
SURVEYING • CONSTRUCTION SERVICES

INNOVATIVE IDEAS
EXCEPTIONAL DESIGN
UNMATCHED CLIENT SERVICE

MARK	ISSUED FOR	DATE

DRAWN BY: DLZ
DESIGN BY: -
CHECKED BY: -

DLZ JOB NUMBER: STD DETAILS

SHEET NO.
SD-01